

Liberty Center

50 W. Big Beaver Road Troy, MI 48084



FOR LEASE

Get**Real***quality*
248.476.3700

LISTED BY:

Jordan Schafer

Associate

jschafer@thomasduke.com

Trevor Duke


Director of Property Management

trevor@thomasduke.com

FOR LEASE

Liberty Center

50 W. Big Beaver Road Troy, MI 48084

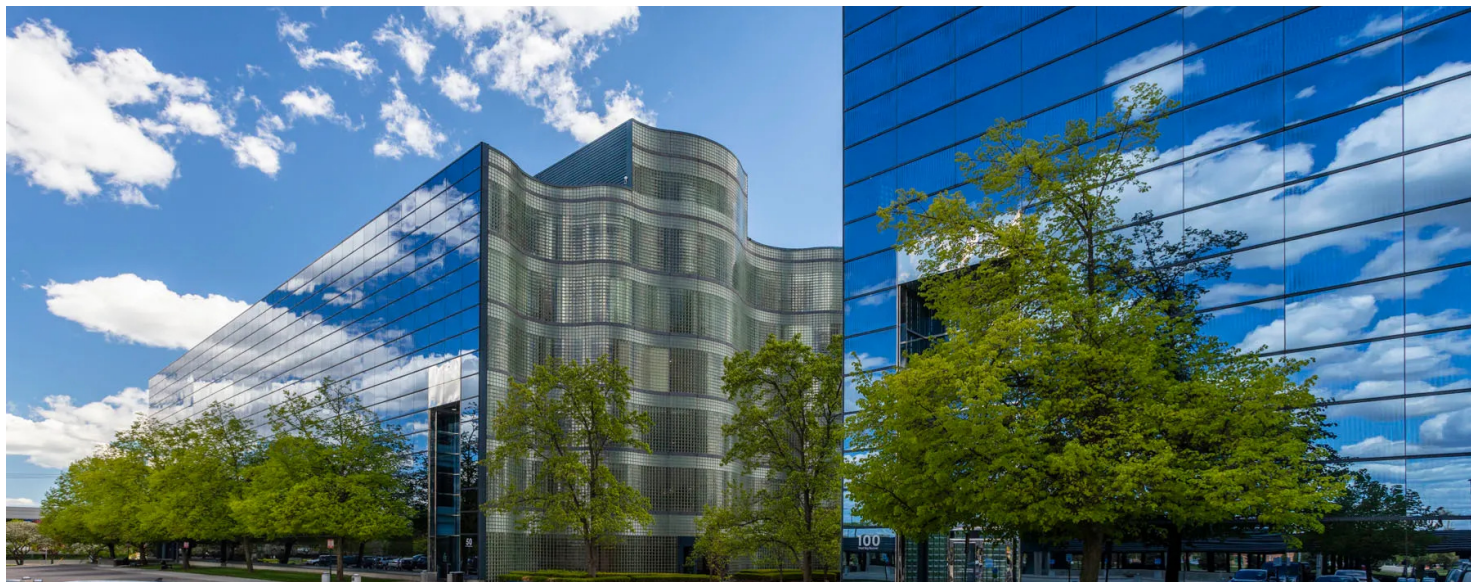

Lease Rate: \$24 SF/yr (Gross + Electric)

DESCRIPTION

Make a statement with your business address! Prominently located on Michigan's premier office corridor, the Liberty Center is "the" address on Big Beaver Road. The Liberty Center is a facility that truly works for you.

This building boasts stunning architecture and premium finishes, combined to provide an elegant class A office environment.

PROPERTY HIGHLIGHTS

- Gated, reserved and covered parking with two free Electric Vehicle chargers for tenant use. Abundant parking north of the buildings, with eight free EV chargers located on the upper deck of the parking garage for tenant use
- 24/7 building access via key FOB or mobile phone app
- The Breakroom restaurant located on the first floor provides fresh breakfast and lunch options and convenient online ordering and in-suite catering services.
- Liberty Center is located immediately south of the Troy Community Center which offers a fitness center, recreation classes, and meeting room rentals
- Advanced connectivity offerings, multiple fiber operators available. Internal building connectivity has a fiber backbone, all building devices are on the IP network for modern administration, alarming, and future proofing
- Sliva Travel Agency amenity located on the first floor
- The Troy Marriott is located directly to the west, just a few steps from Liberty Center
- All common areas have recently been updated
- 2024 BOMA "Outstanding Building of the Year" Winner

FOR LEASE

Liberty Center

50 W. Big Beaver Road Troy, MI 48084

BUILDING INFORMATION


Building Size:	298,813 SF
Year Built:	1988
Last Renovated:	2019
Number of Floors:	6
Utilities:	City Water, Sewer and Gas
Parking Spaces:	1077
EV Charging Stations:	10
Base Tax:	\$1.55 per RSF Landlord pays base tax, Tenant pays pro rata share of the actual tax overage

PROPERTY INFORMATION

Lot Size:	10.13 Acres
Property Type:	Office
Zoning	B-1
Traffic Count:	61,892 VPD on W. Big Beaver
APN:	20-21-476-019 20-21-604-002

LOCATION INFORMATION


Liberty Center is located on the North side of W. Big Beaver, just east of I-75 in Troy, Michigan

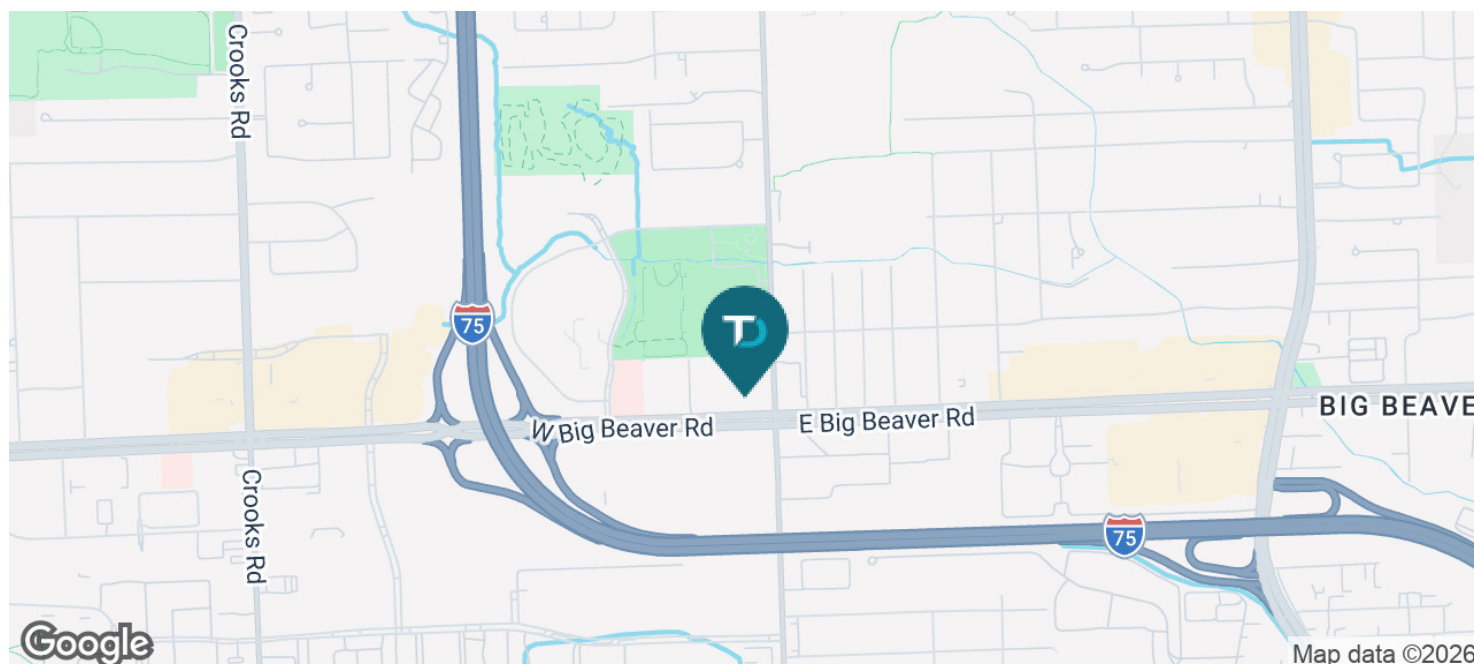

FOR LEASE

Liberty Center

50 W. Big Beaver Road Troy, MI 48084

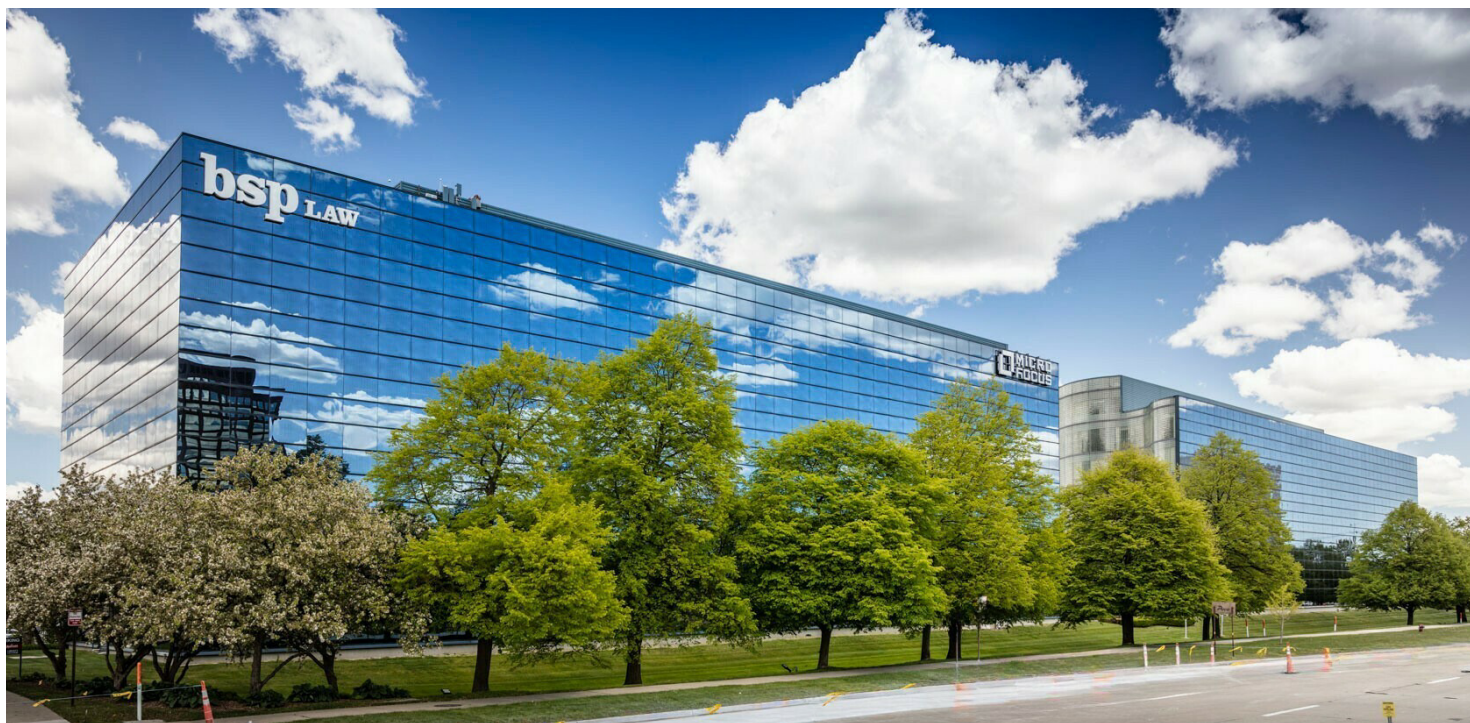


AVAILABLE SPACES

SUITE	SIZE (SF)	LEASE TYPE	LEASE RATE	DESCRIPTION
Bldg 50/Ste 110	1,733 - 3,690 SF	Gross + Electric	\$24.00 SF/yr	Floor plan can be modified to fit tenant's needs. Contiguous with Suite 135
Bldg 50 / Ste 135	1,875 - 3,690 SF	Gross + Electric	\$24.00 SF/yr	Contiguous with Suite 110
Bldg 50/ Ste 225	1,388 SF	Gross + Electric	\$24.00 SF/yr	-
Bldg 50/ Ste 430	2,171 SF	Gross + Electric	\$24.00 SF/yr	-
Bldg 100/Ste 200	24,105 SF	Gross + Electric	\$24.00 SF/yr	Full floor available 1/1/27
Bldg 100 / Ste 300	4,836 SF	Gross + Electric	\$24.00 SF/yr	-
Bldg 100/ Ste 310	1,412 SF	Gross + Electric	\$24.00 SF/yr	-
Bldg 100/Ste 560B	1,898 SF	Gross + Electric	\$24.00 SF/yr	-
Bldg 100/ Ste 610	2,717 - 5,941 SF	Gross + Electric	\$24.00 SF/yr	Contiguous with suite 620
Bldg 100/Ste 620	3,224 - 5,941 SF	Gross + Electric	\$24.00 SF/yr	Contiguous with suite 610

FOR LEASE

Liberty Center


50 W. Big Beaver Road Troy, MI 48084

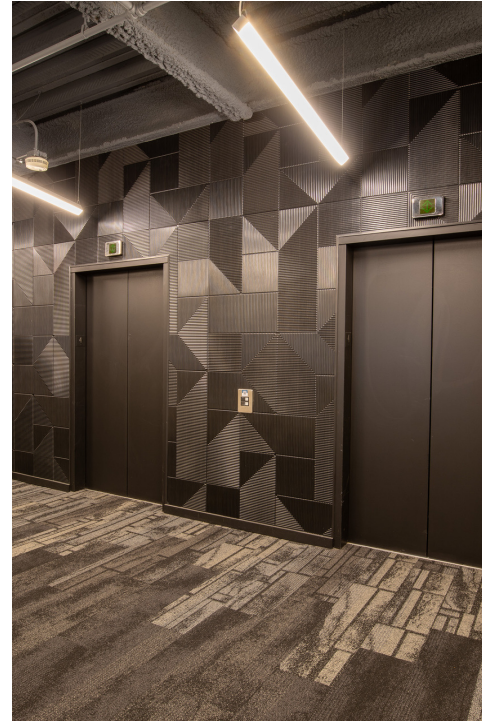

FOR LEASE

Liberty Center

50 W. Big Beaver Road Troy, MI 48084

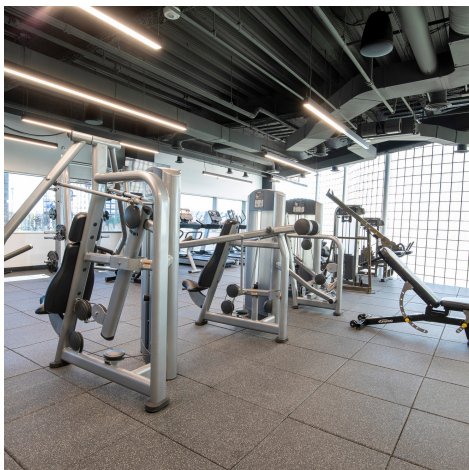

FOR LEASE

Liberty Center


50 W. Big Beaver Road Troy, MI 48084



FOR LEASE

Liberty Center


50 W. Big Beaver Road Troy, MI 48084

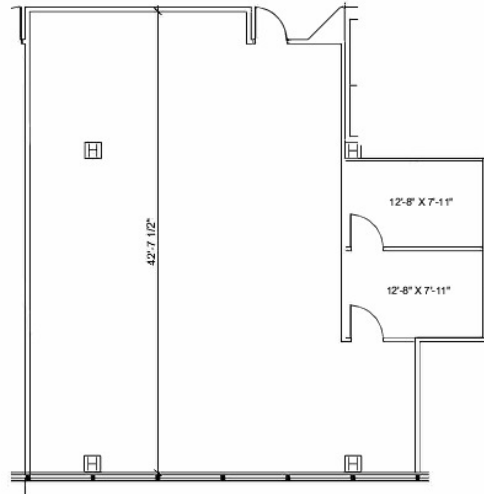

**LIBERTY CENTER
BLDG. 50, SUITE 110**
1,547 U.S.F. / 1,733 R.S.F.

12% COMMON FACTOR
SCALE: 1/8" = 1'-0"

Move-in ready
Floor plan can be modified to fit tenant's needs

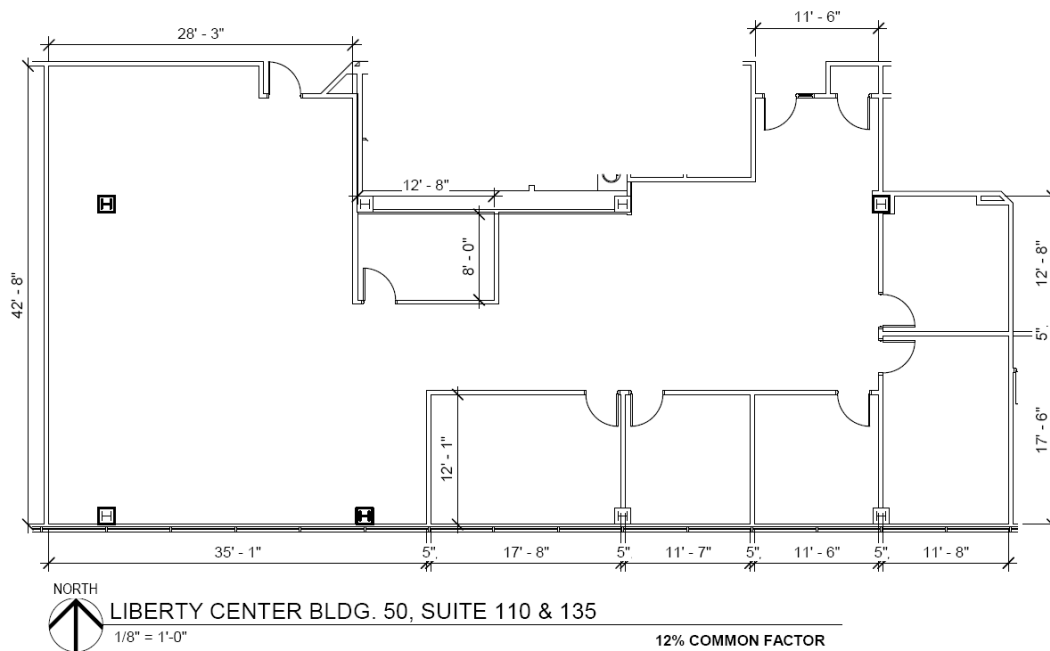

LIBERTY CENTER BLDG. 50, SUITE 110 & 135
1/8" = 1'-0"


12% COMMON FACTOR
3,205 USF / 3,590 RSF

Suite is contiguous with suite 135 for 3,690 RSF

FOR LEASE

Liberty Center

50 W. Big Beaver Road Troy, MI 48084

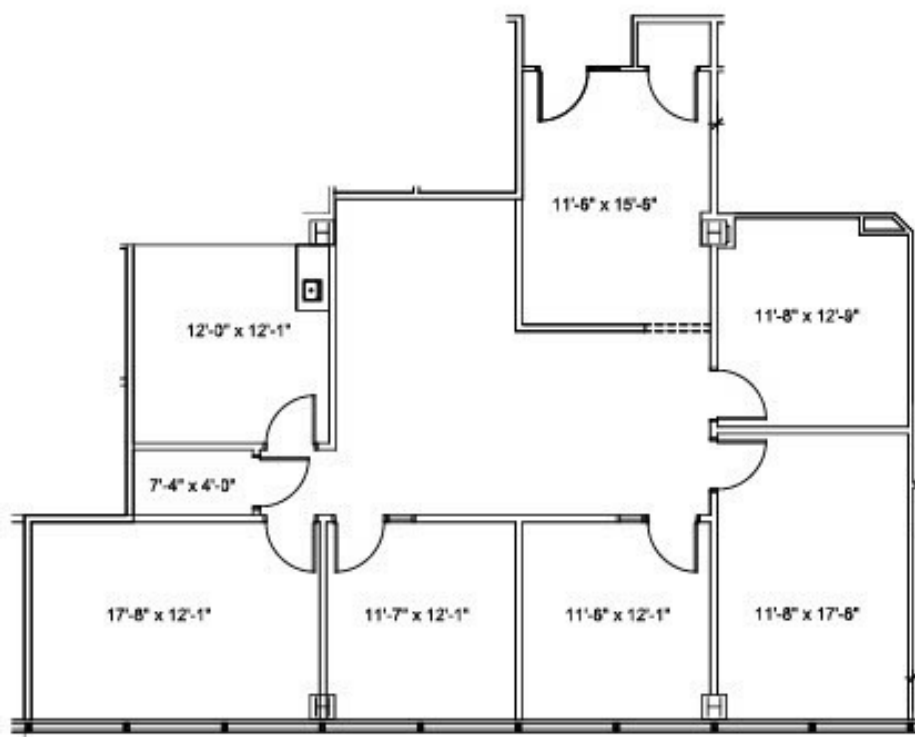


NORTH
LIBERTY CENTER
BLDG. 50, SUITE 135
1,674 U.S.F. / 1,875 RSF

12 % COMMON FACTOR
SCALE: 1/8" = 1'-0"

FOR LEASE

Liberty Center
50 W. Big Beaver Road Troy, MI 48084

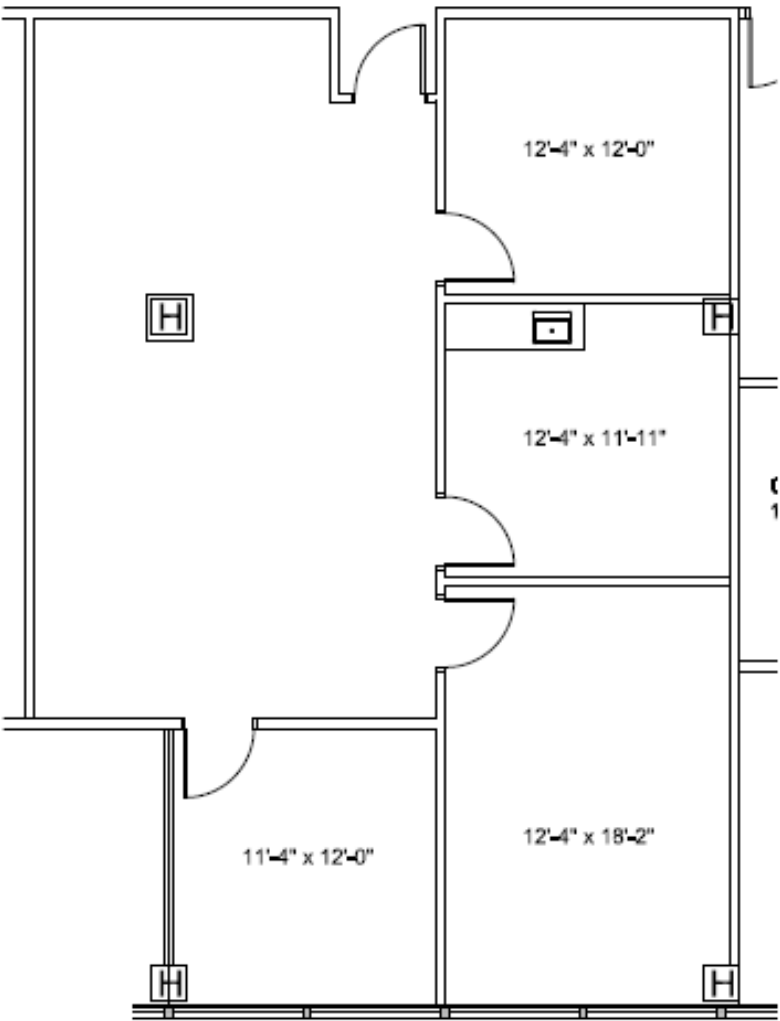


LIBERTY CENTER
BLDG. 50, SUITE 225
1,239 U.S.F. / 1,388 R.S.F. 12 % COMMON FACTOR
SCALE: 1/8" = 1'-0"

FOR LEASE

Liberty Center

50 W. Big Beaver Road Troy, MI 48084

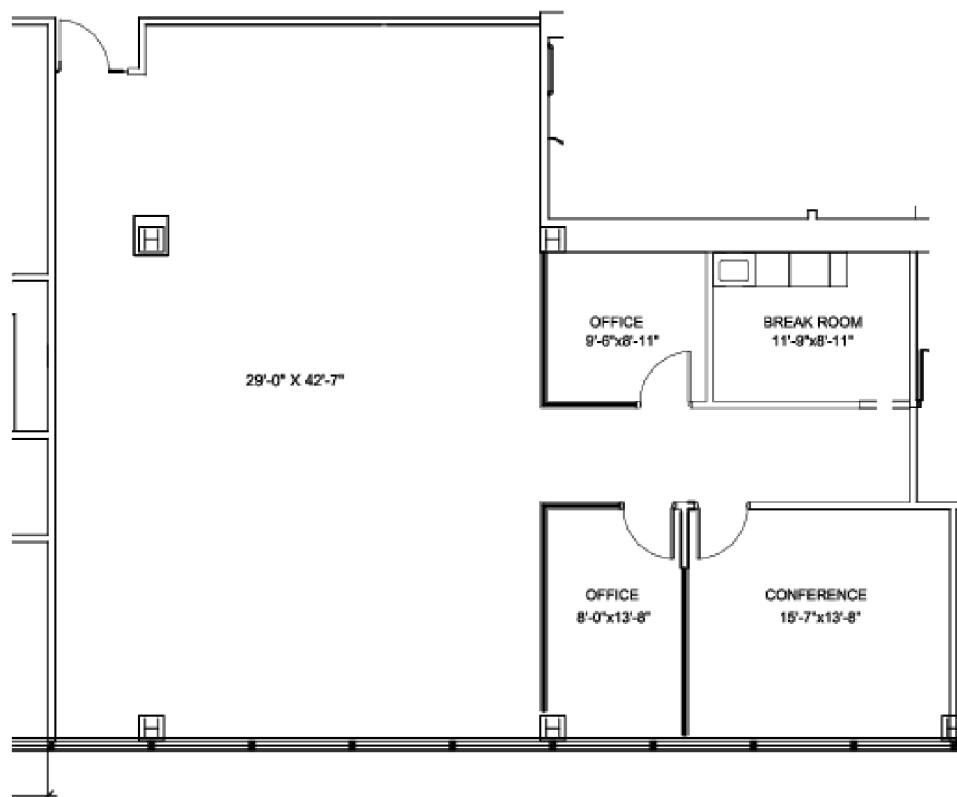


LIBERTY CENTER BLDG. 50, SUITE 430

1,938 U.S.F. / 2,171 R.S.F.

12 % COMMON FACTOR
SCALE: 1/8" = 1'-0"

FOR LEASE

Liberty Center
50 W. Big Beaver Road Troy, MI 48084

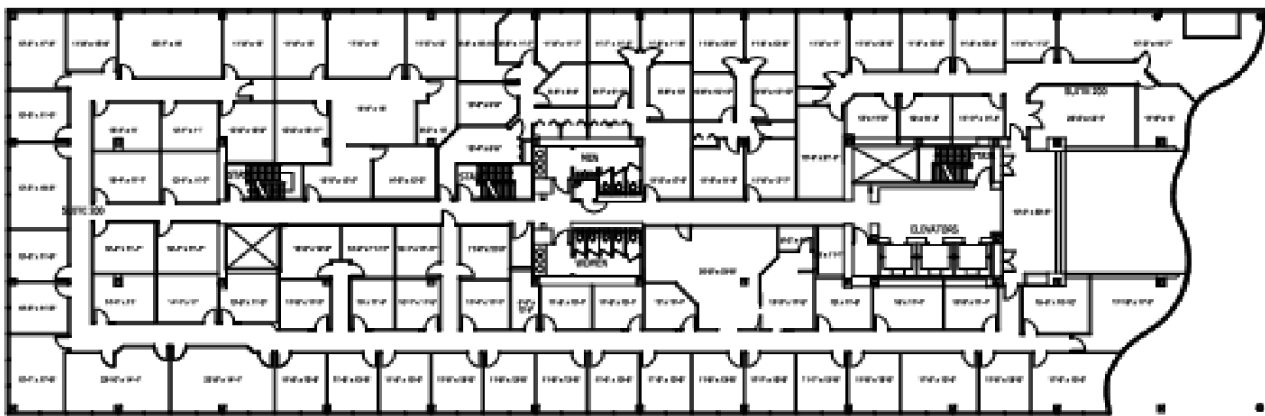

GROSS SQUARE FEET: 24,105


NORTH
 **LIBERTY CENTER**
BLDG. 100, SUITE 200
21,523 U.S.F. / 24,105 RSF

12 % COMMON FACTOR
SCALE: NOT TO SCALE

FOR LEASE

Liberty Center

50 W. Big Beaver Road Troy, MI 48084

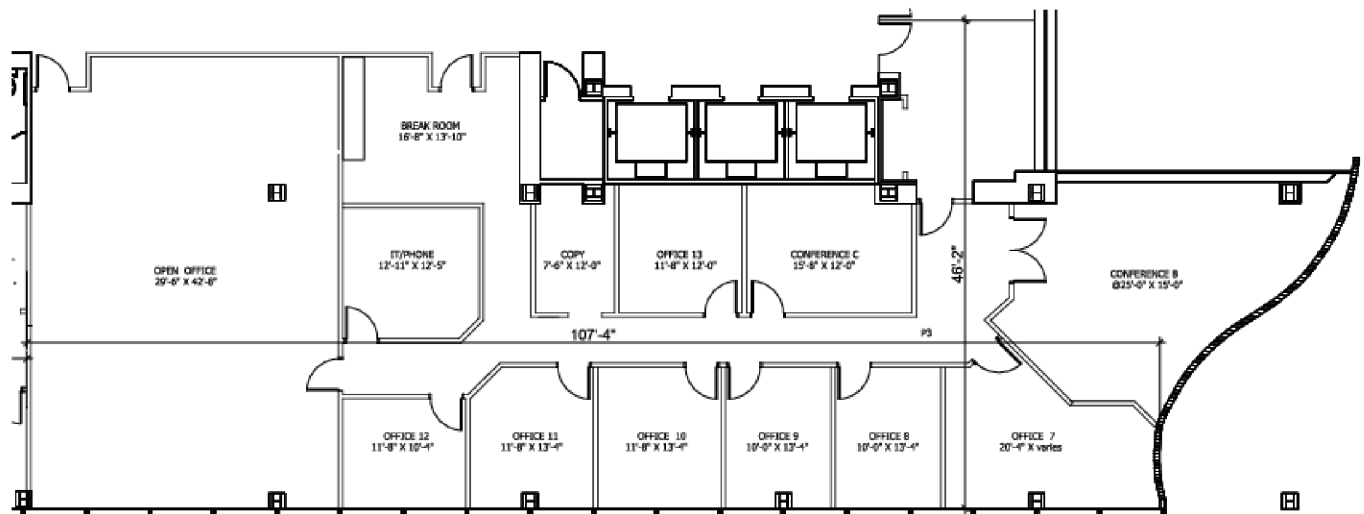


NORTH
LIBERTY CENTER
BLDG. 100, SUITE 300
4,318 U.S.F. / 4,836 RSF

12 % COMMON FACTOR
SCALE: NOT TO SCALE

FOR LEASE

Liberty Center
50 W. Big Beaver Road Troy, MI 48084

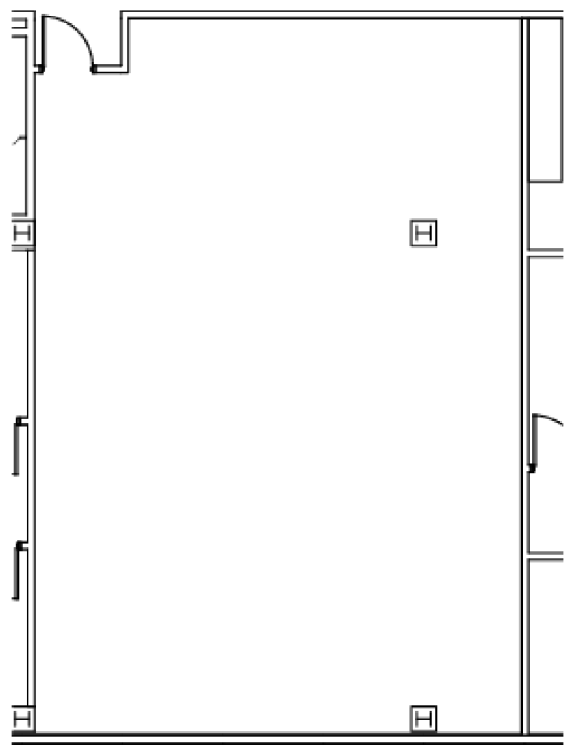

LIBERTY CENTER BLDG. 100 - SUITE 300

1/8" = 1'-0"


12% COMMON FACTOR
1,261 USF / 1,412 RSF

100/310

FOR LEASE

Liberty Center

50 W. Big Beaver Road Troy, MI 48084

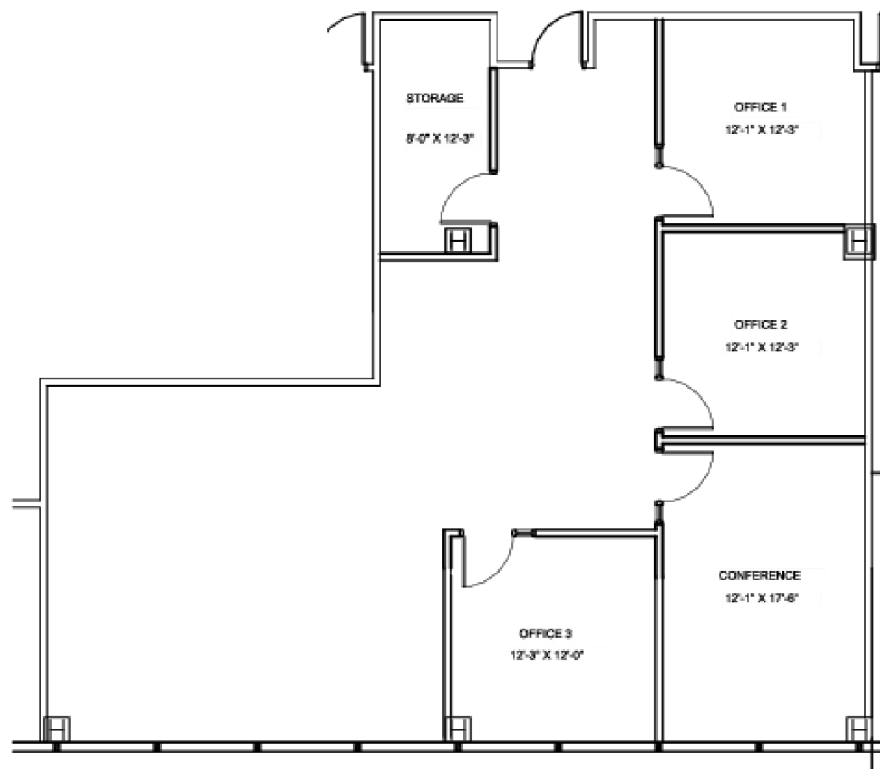

LIBERTY CENTER
BLDG. 100, SUITE 560B

1,695 USF / 1,898 RSF


12 % COMMON FACTOR
SCALE: 1/8" = 1'-0"

FOR LEASE

Liberty Center

50 W. Big Beaver Road Troy, MI 48084


VACANT
SUITE 610
2426 SF (USF)
2717 SF (RSF)

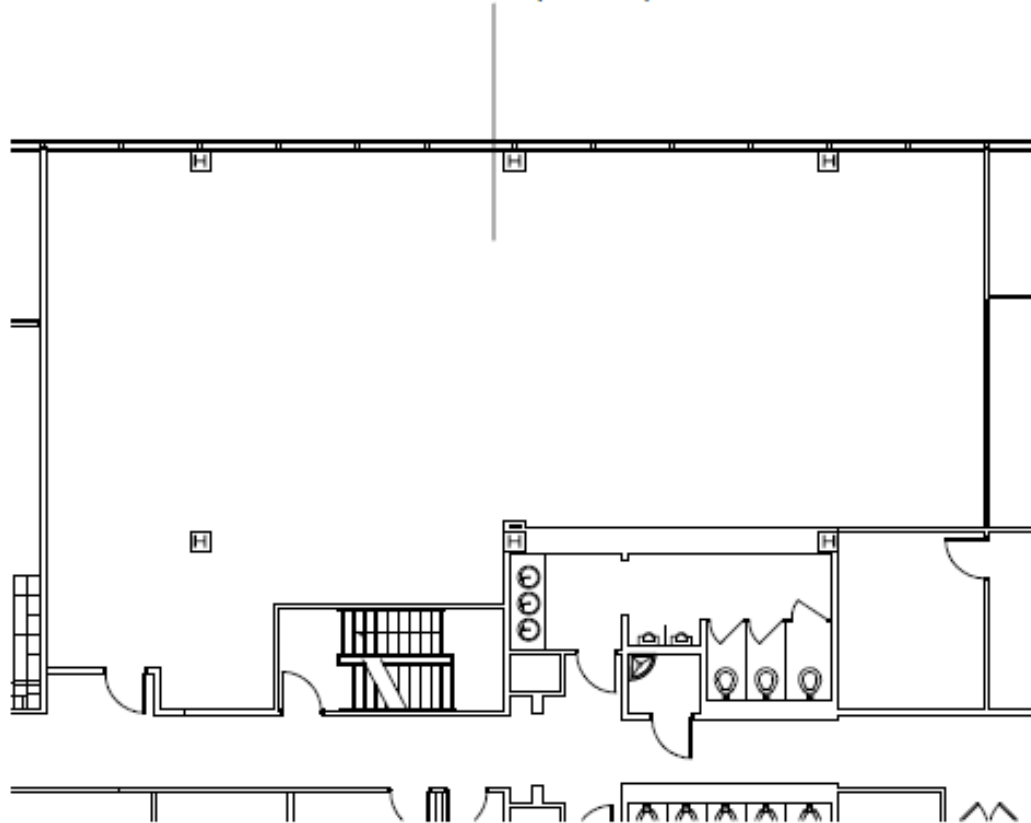

FOR LEASE

Liberty Center

50 W. Big Beaver Road Troy, MI 48084

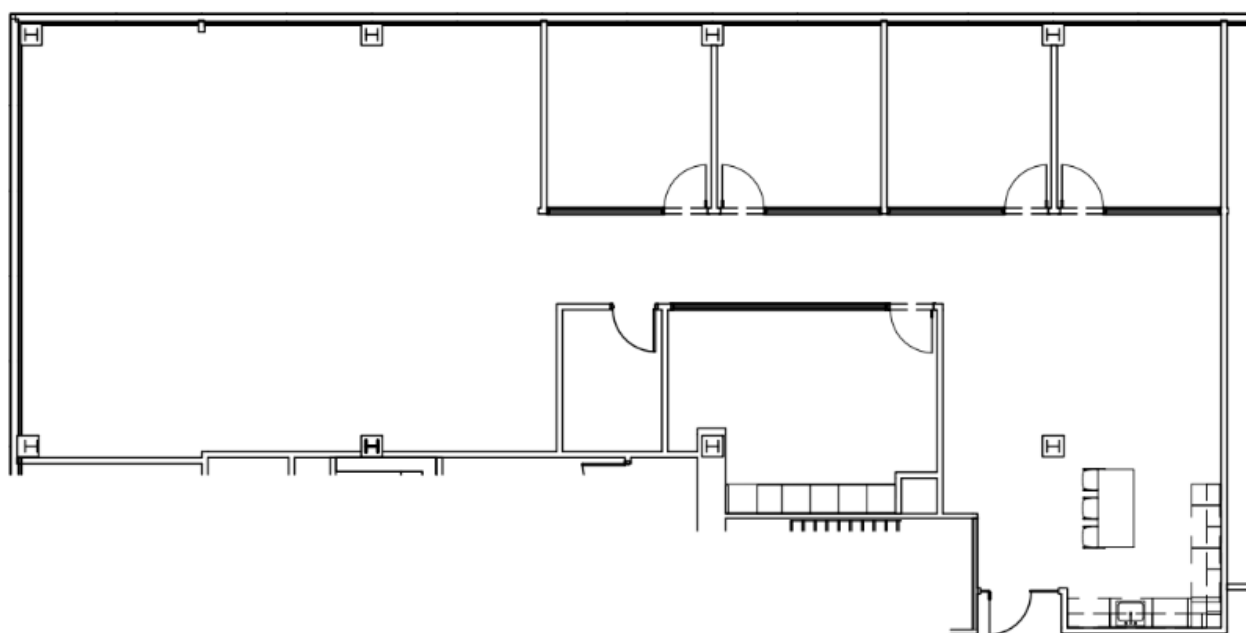

LIBERTY CENTER BLDG. 100 - SUITE 620


3/32" = 1'-0"

12% COMMON FACTOR
2,879 USF / 3,224 RSF

FOR LEASE

Liberty Center

50 W. Big Beaver Road Troy, MI 48084

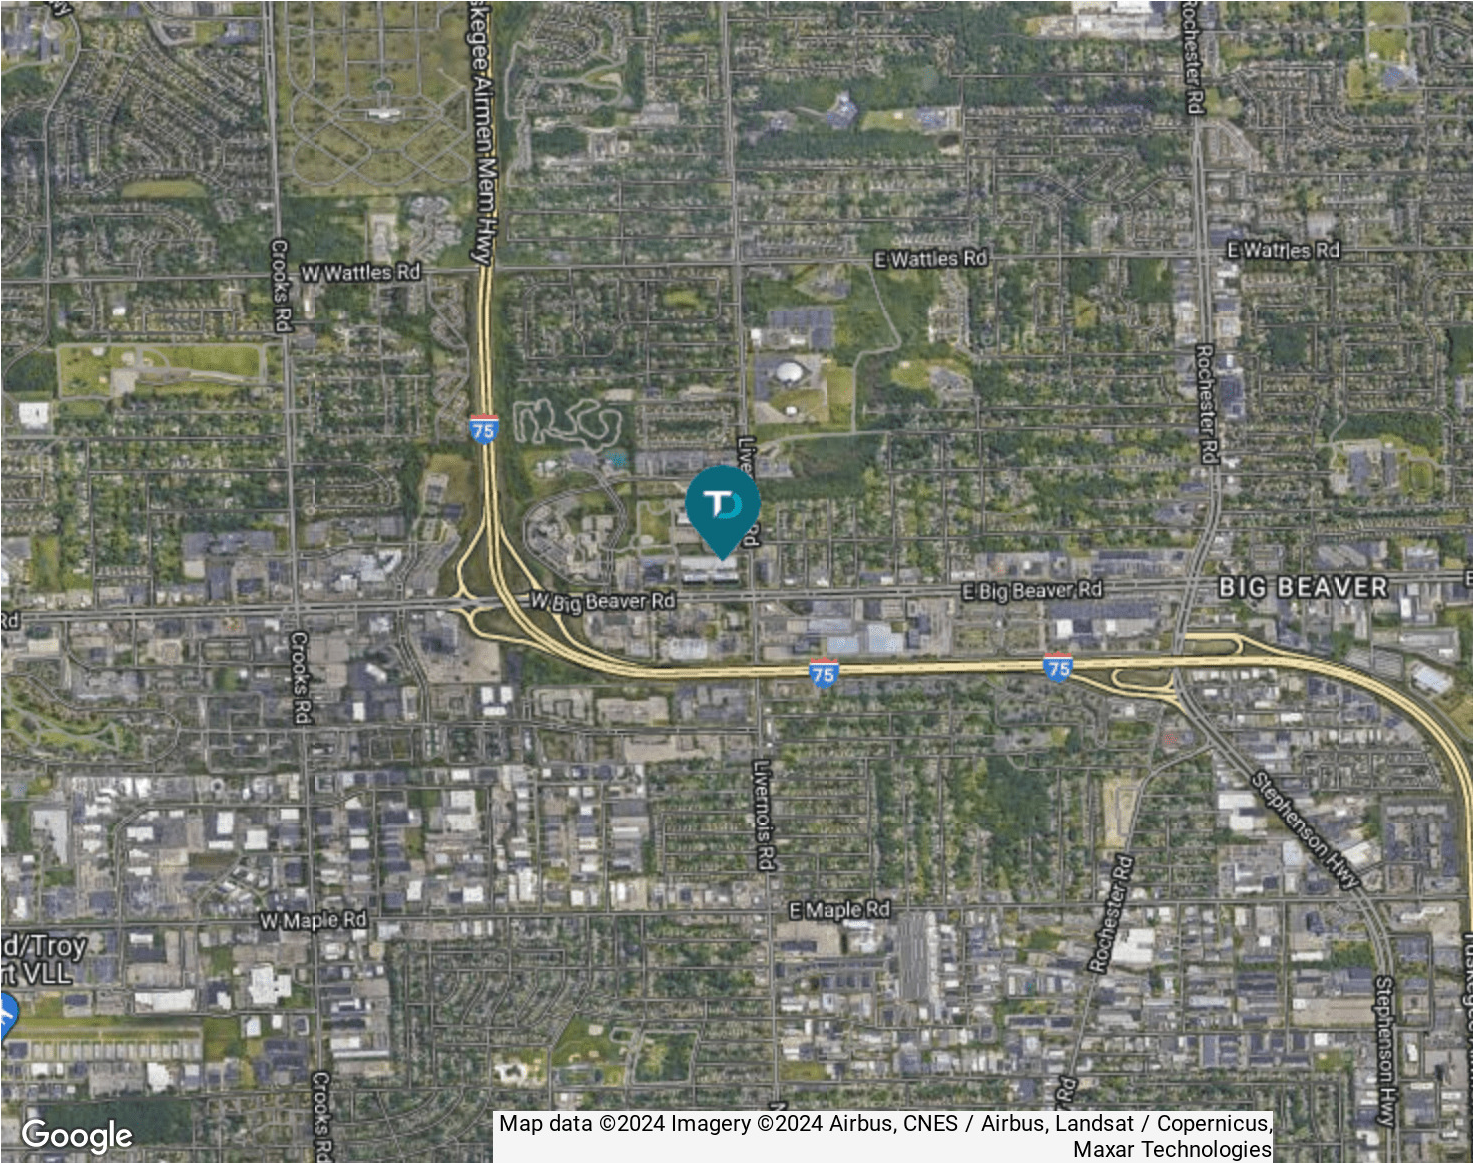

DEMOGRAPHIC INFORMATION	1 MILE	3 MILES	5 MILES
Total population	6,708	81,818	239,775
Median age	38.0	39.9	41.0
Total households	2,908	35,537	102,533
Average HH income	\$96,259	\$92,190	\$97,145
Average house value	\$204,711	\$267,184	\$280,201